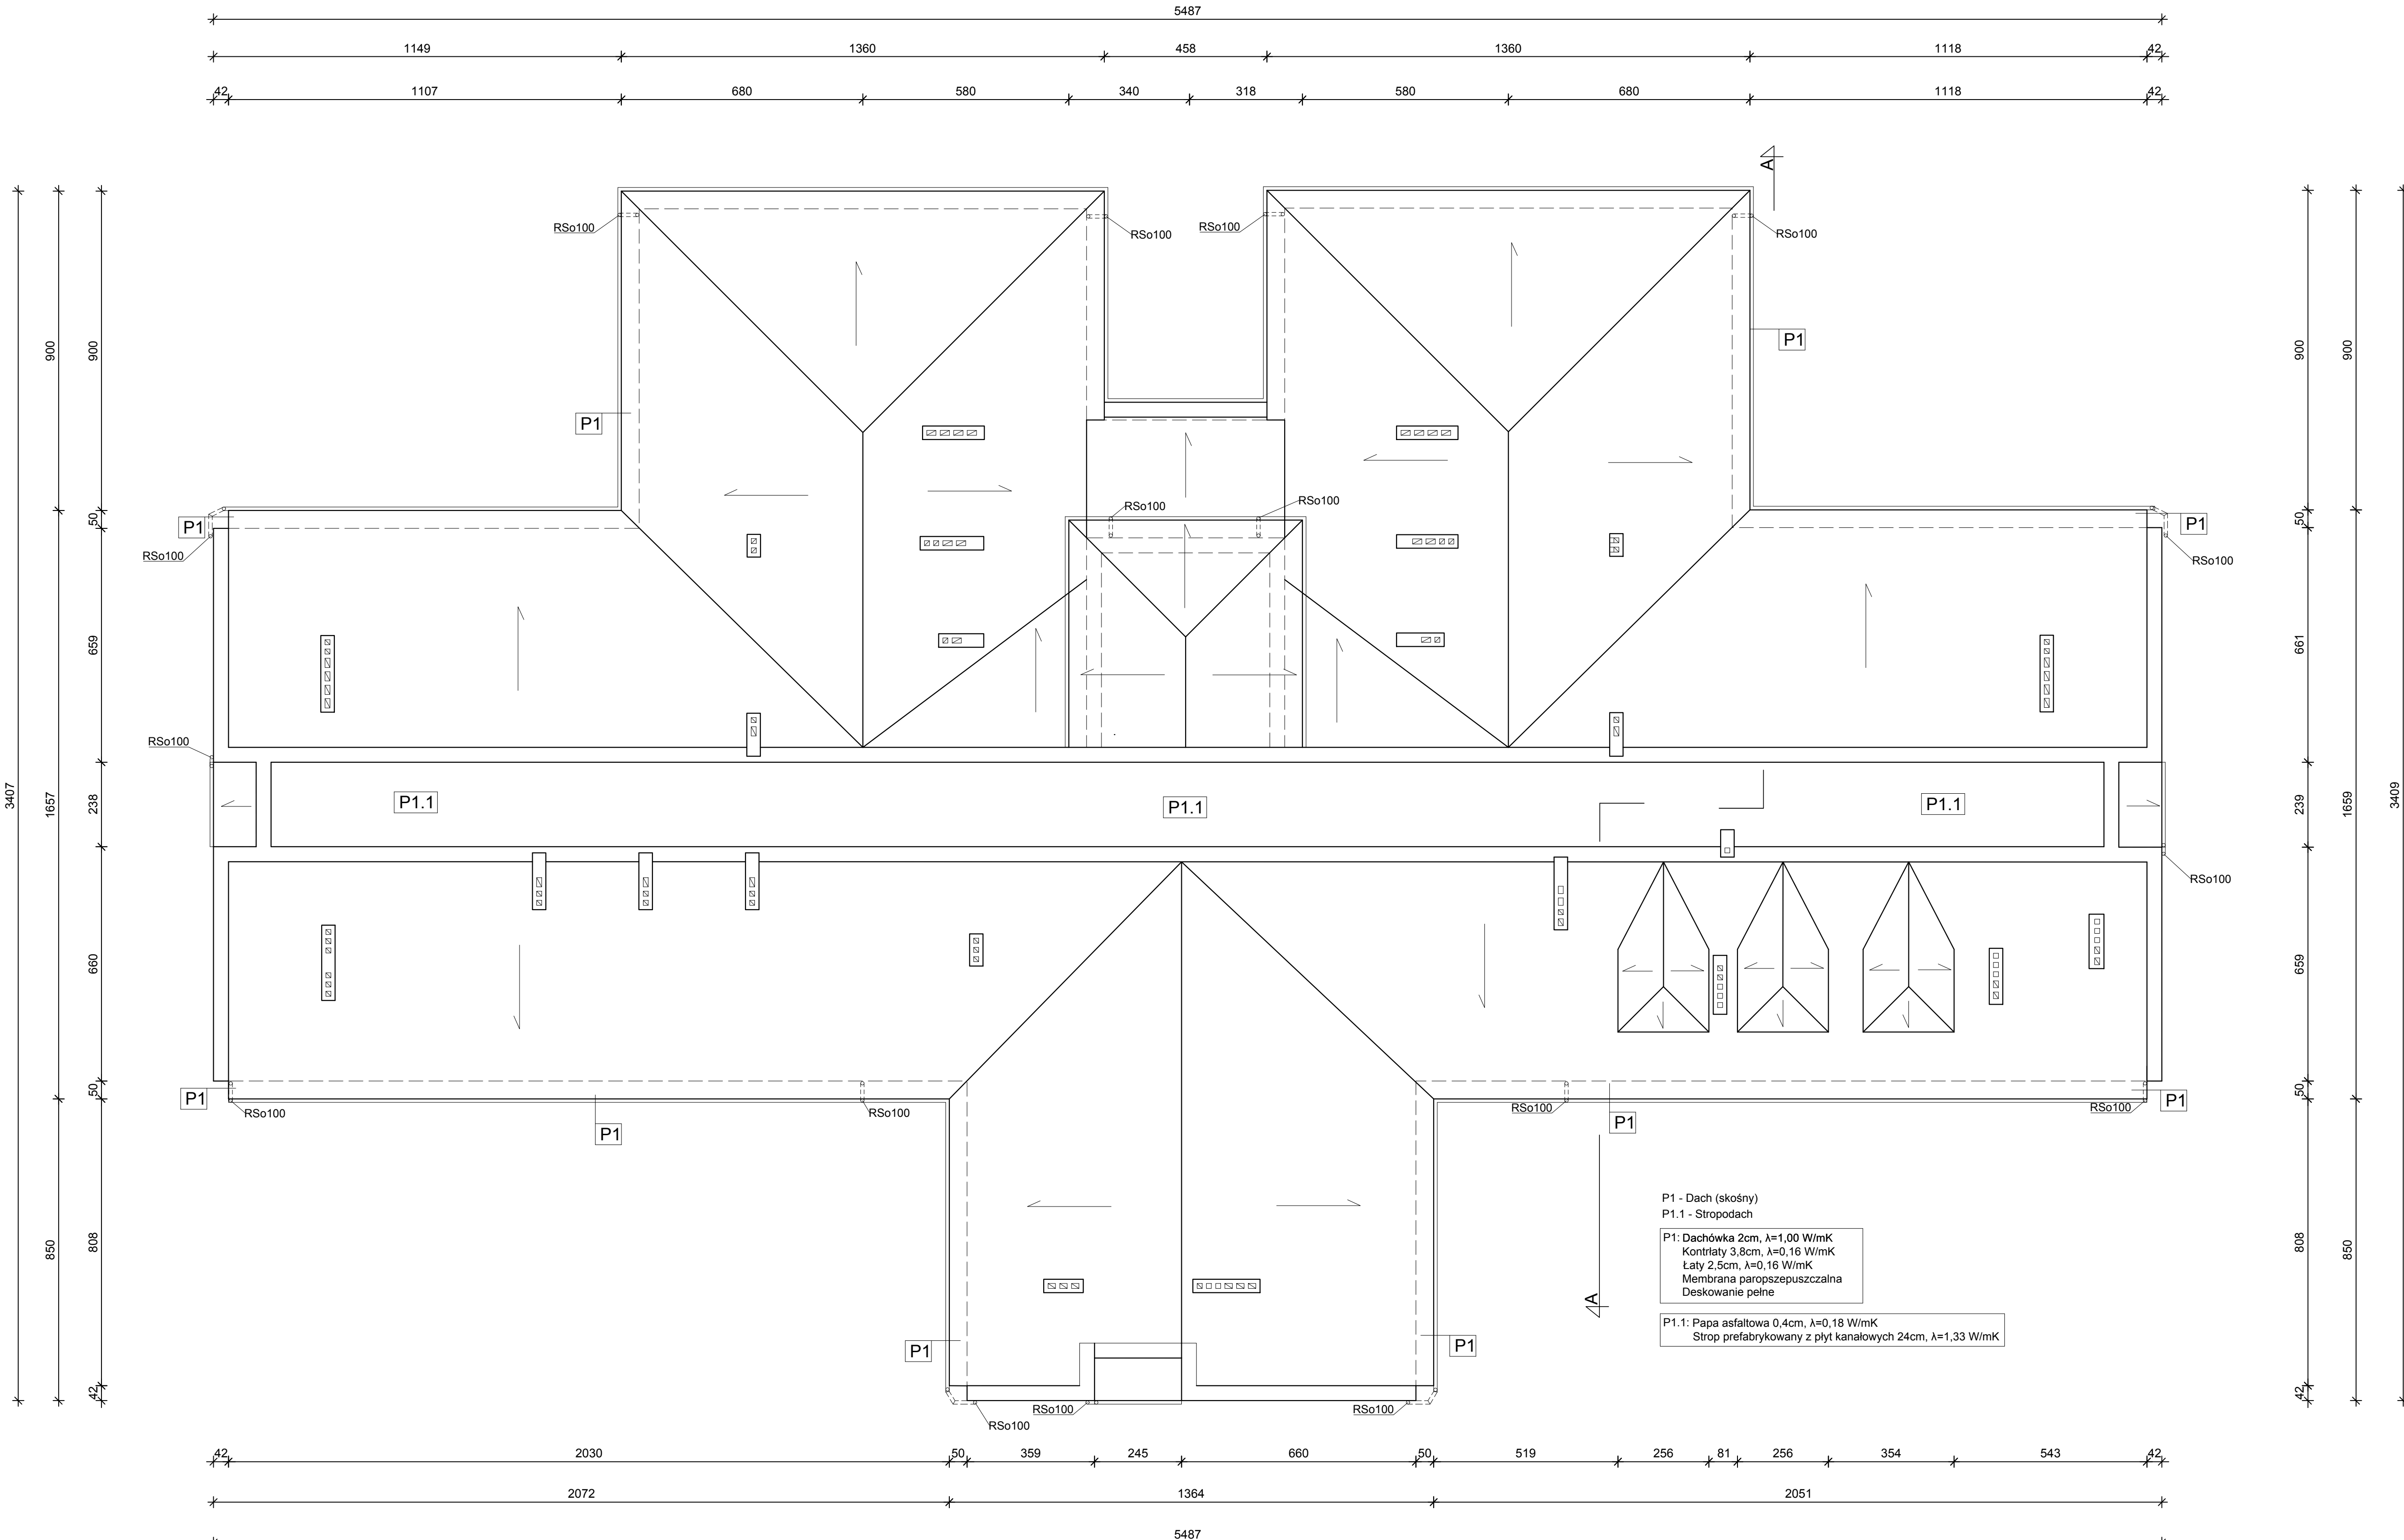


RZUT DACHU SKALA 1:100

[illegible]